


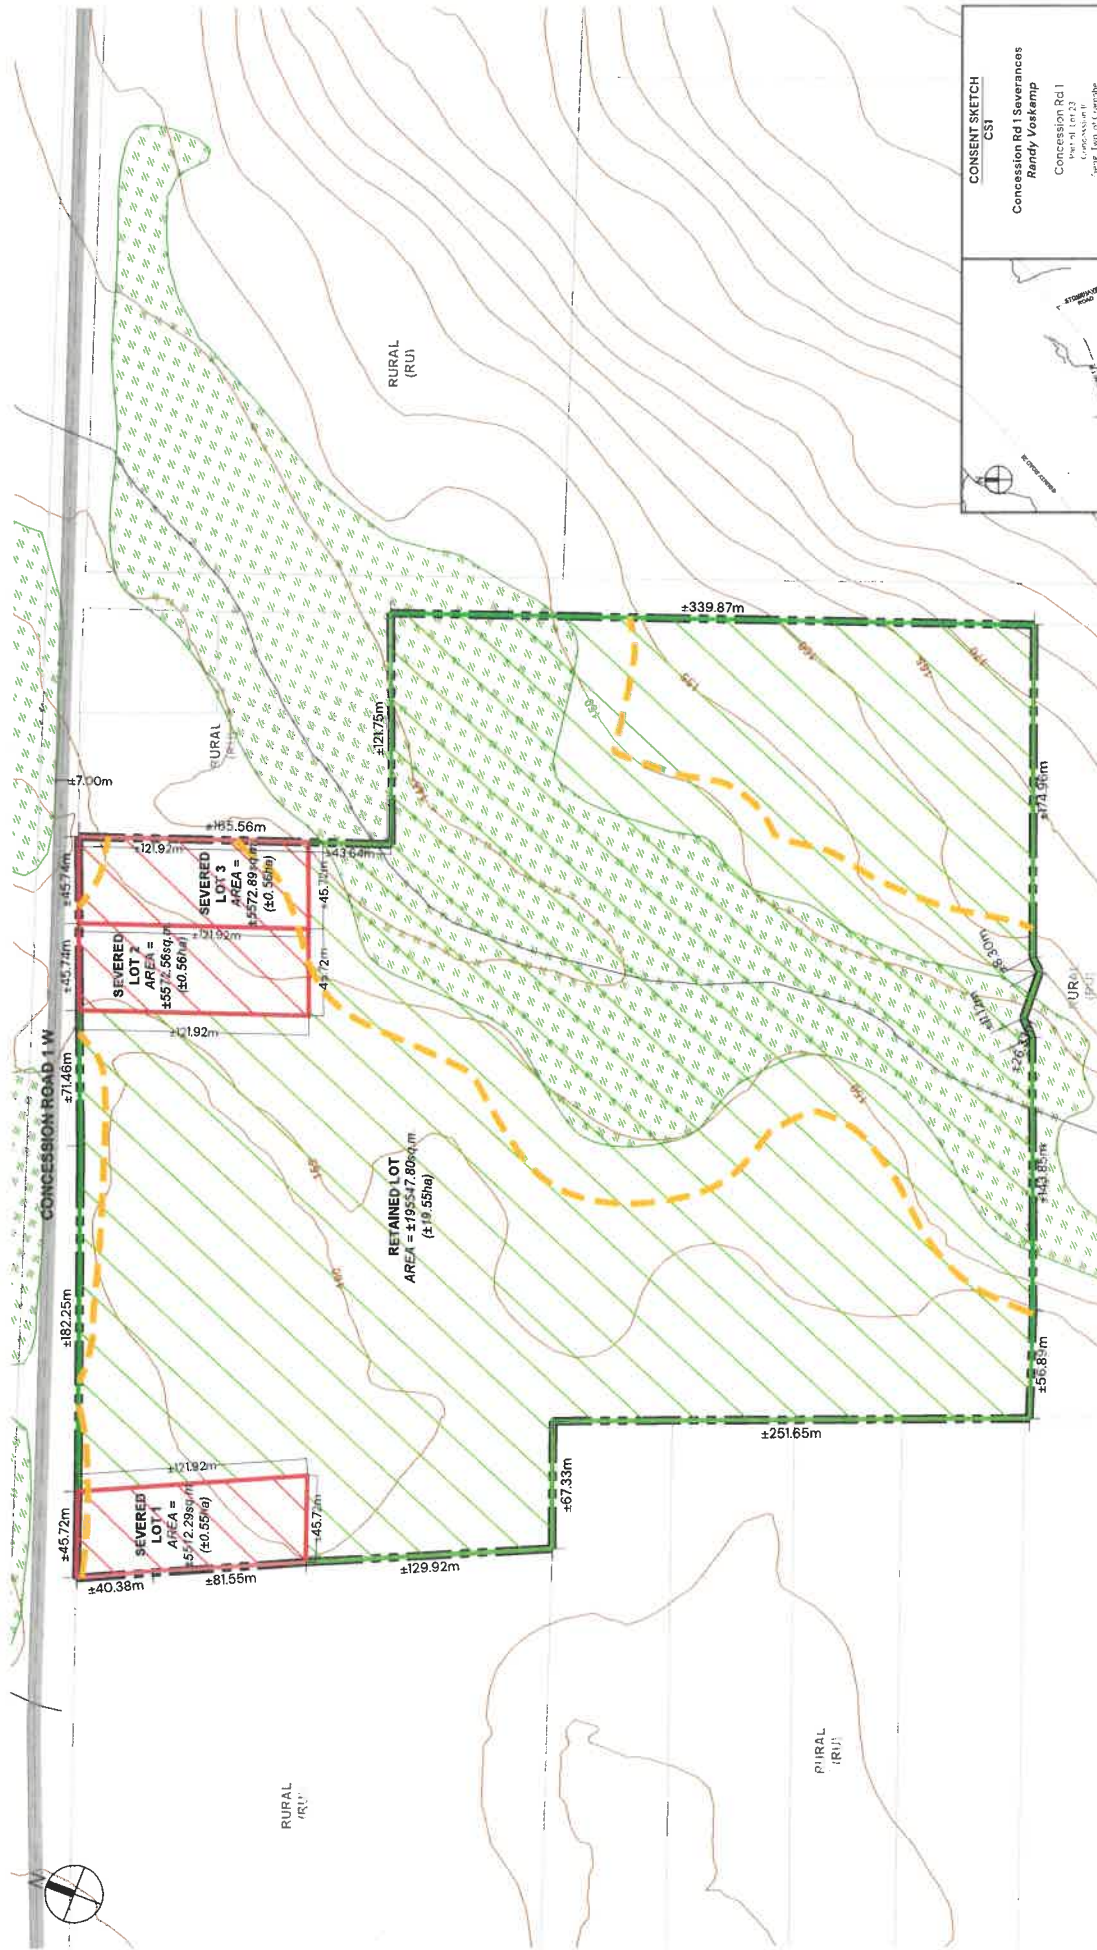

LEGEND

- Subject Property
- Existing Parcels
- Existing Road
- Retained Lots
- Severed Lots

NOTES:

Property boundaries are retrieved from the sketch prepared by
Offord, Harris Surveying Ltd.

Existing Wetland
(Retrieved from the Constraints map prepared by Oakridge Environmental Ltd.)

Proposed Wetland Buffer
(Retrieved from the Constraints map prepared by Oakridge Environmental Ltd.)

CONSENT SKETCH
CSI

Concession Rd 1 Severances
Randy Voskamp

Concession Rd 1
Parcel 1 of 23
Concession Rd 1
Township of Lacombe
County of Northumberland

Project Number: 17000
Project Name: 17000
Project Date: 17000

KEY MAP

SUBJECT PROPERTY
AREA: ±212248.85m²
(±21.22ha)